

SPRING VALLEY METROPOLITAN DISTRICT NO. 6

COUNTY ROAD 174


NW COR,
SEC 32
(P.O.C.)

SHEET 5

W1/4
COR,
SEC 32

SHEET 6

COUNTY ROAD 17/21

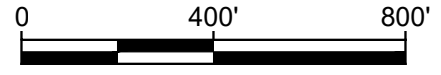

SCALE: 1" = 400'



THIS EXHIBIT DOES NOT REPRESENT A
MONUMENTED LAND SURVEY PLAT AND
IS INTENDED TO DEPICT THE LEGAL
DESCRIPTION AS DESCRIBED HEREWITH.

SW COR,
SEC 32

S1/4 COR,
SEC 32

Project Number: 20029

J:\Projects\20\20029\2\wg\Exhibits\New Complete District 6 Parcel.dwg

2N Civil, LLC

6 Inverness Ct. E., Suite 125
Englewood, CO 80112


Phone 303-925-0544 Fax 303-925-0547
www.2NCivil.com

SPRING VALLEY METROPOLITAN DISTRICT NO. 6 BOUNDARY

Drawn By: DLC
Checked By: ERF
Revisions: -
02-15-2022



SPRING VALLEY METROPOLITAN DISTRICT NO. 6

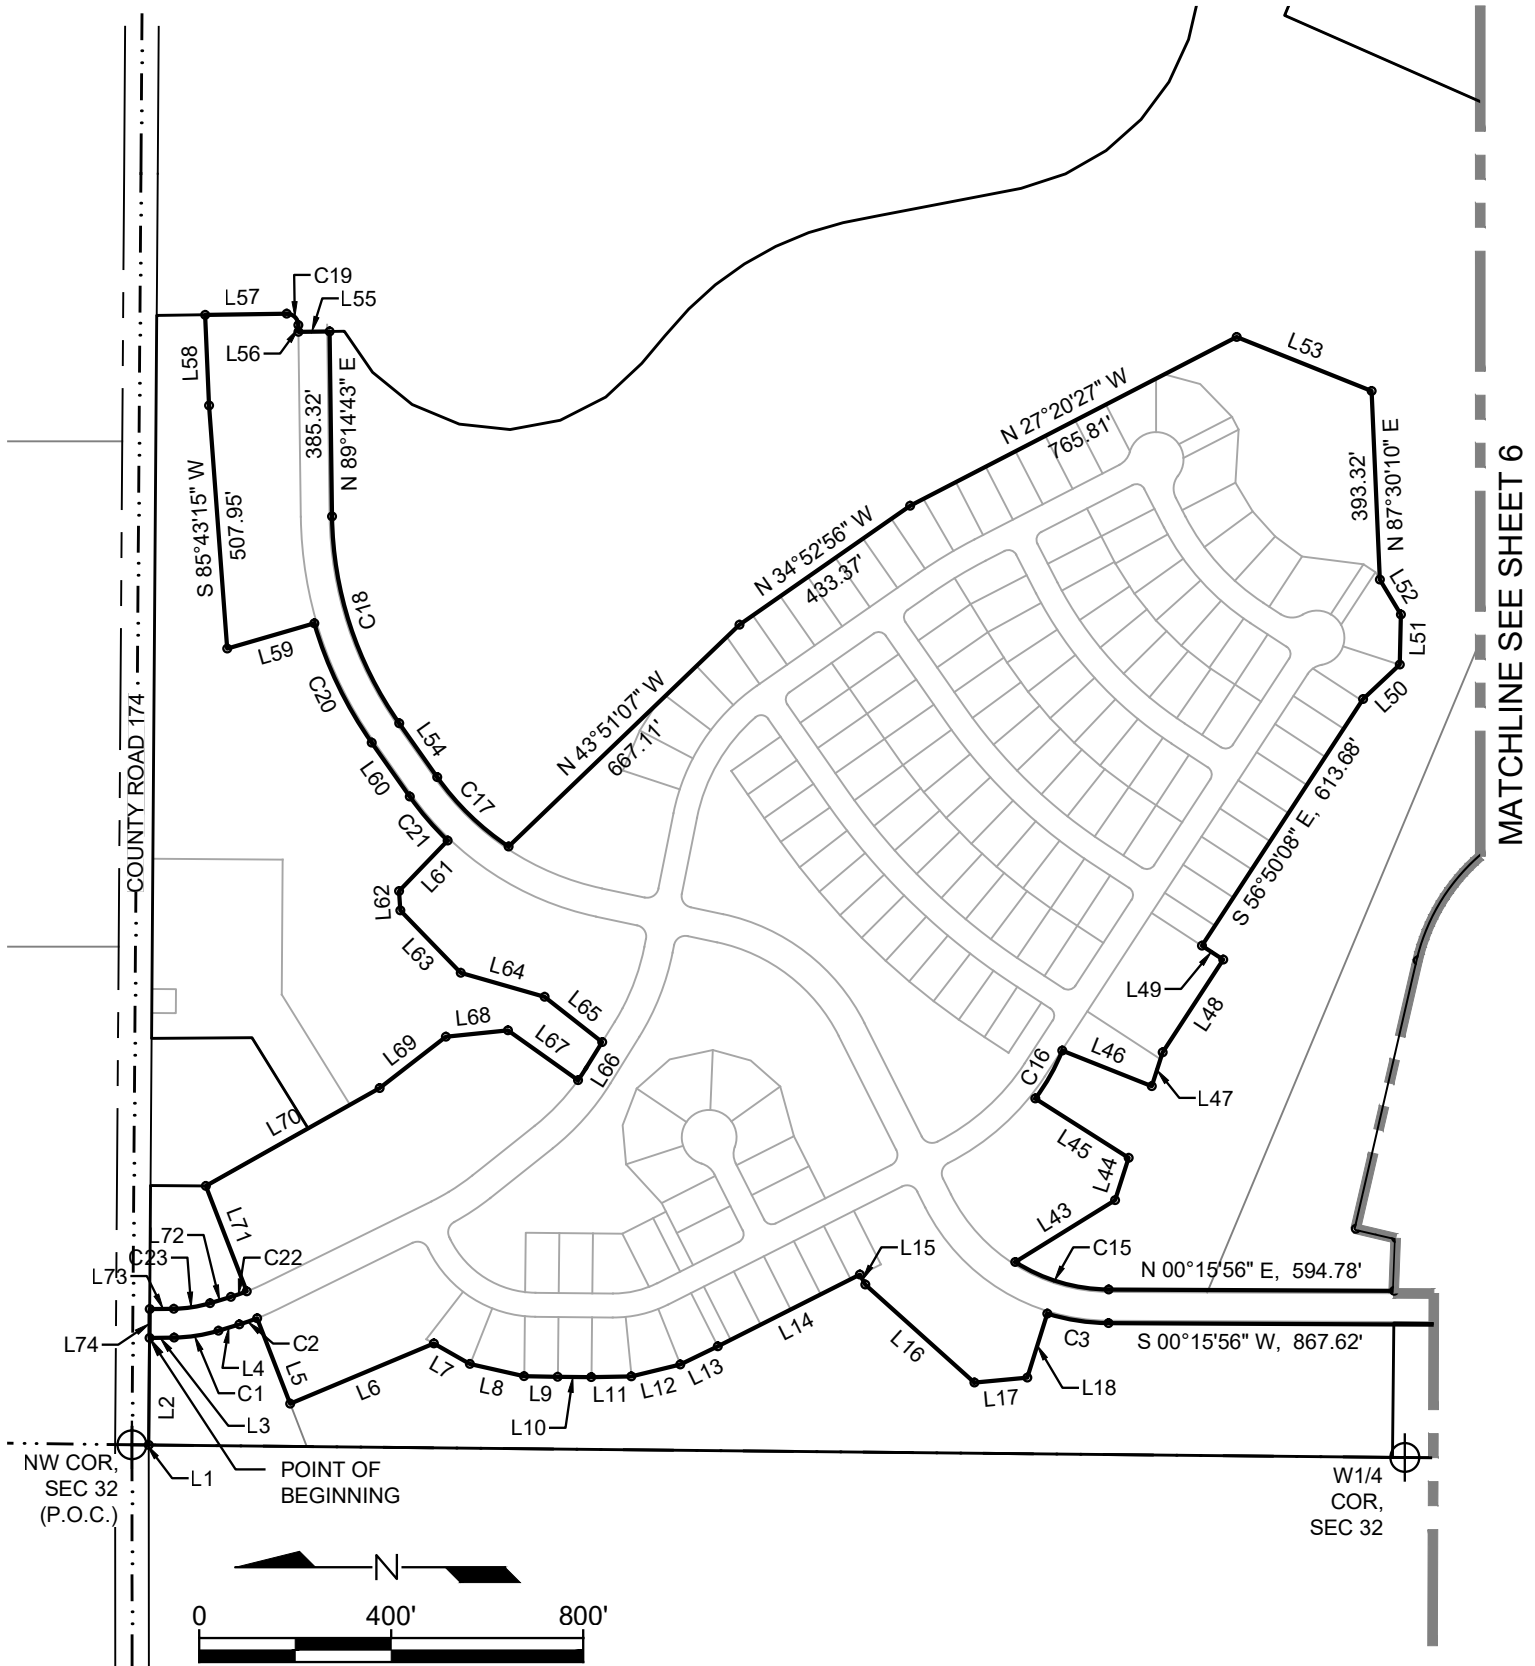


MATCHLINE SEE SHEET 6

NW COR,
SEC 32
(P.O.C.)

POINT OF
BEGINNING

W1/4
COR,
SEC 32

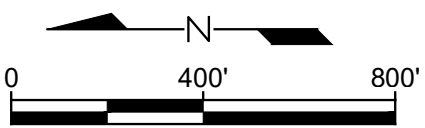

SCALE: 1" = 400'

THIS EXHIBIT DOES NOT REPRESENT A MONUMENTED LAND SURVEY PLAT AND IS INTENDED TO DEPICT THE LEGAL DESCRIPTION AS DESCRIBED HEREWITH.

Project Number: 20029
J:\Projects\20\20029\dwg\Exhibits\New Complete District 6 Parcel.dwg


SPRING VALLEY METROPOLITAN DISTRICT NO. 6 BOUNDARY

2N Civil, LLC
6 Inverness Ct. E., Suite 125
Englewood, CO 80112
Phone 303-925-0544 Fax 303-925-0547
www.2NCivil.com


Drawn By: DLC
Checked By: ERF
Revisions: -
02-15-2022



SPRING VALLEY METROPOLITAN DISTRICT NO. 6

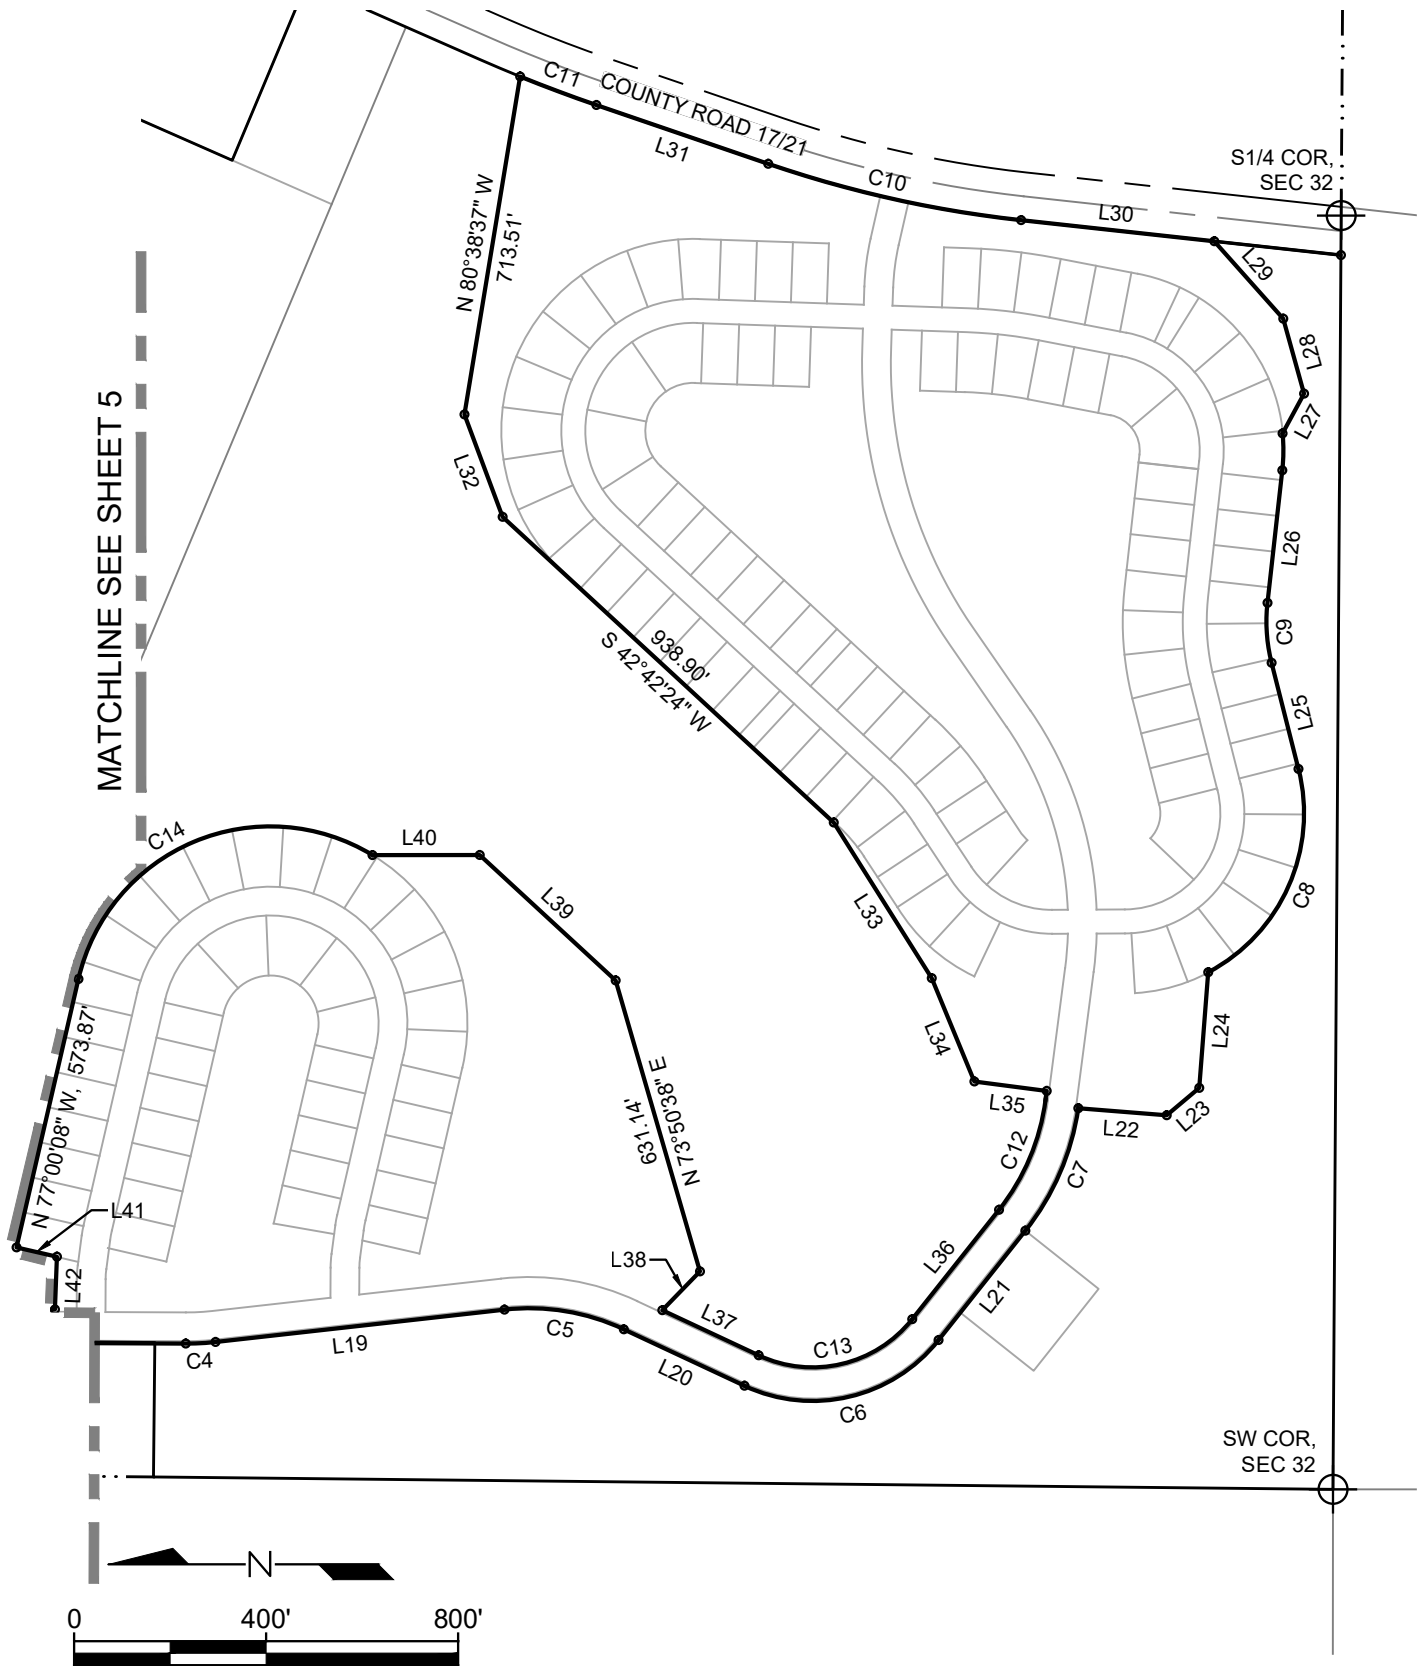

MATCHLINE SEE SHEET 5

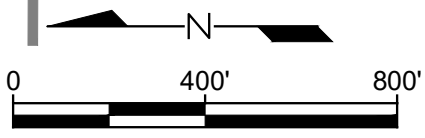

THIS EXHIBIT DOES NOT REPRESENT A MONUMENTED LAND SURVEY PLAT AND IS INTENDED TO DEPICT THE LEGAL DESCRIPTION AS DESCRIBED HEREWITH.

Project Number: 20029
J:\Projects\20\20029\2\wg\Exhibits\New Complete District 6 Parcel.dwg
2N Civil, LLC
 6 Inverness Ct. E., Suite 125
 Englewood, CO 80112
 Phone 303-925-0544 Fax 303-925-0547
 www.2NCivil.com

SPRING VALLEY METROPOLITAN DISTRICT NO. 6 BOUNDARY

Drawn By: DLC
 Checked By: ERF
 Revisions: -
 02-15-2022

